


C70 Art. 10170

Trockenbau/Strutture a secco/Dry construction/Cloison sèche/Gips-karton/Sadrokarton

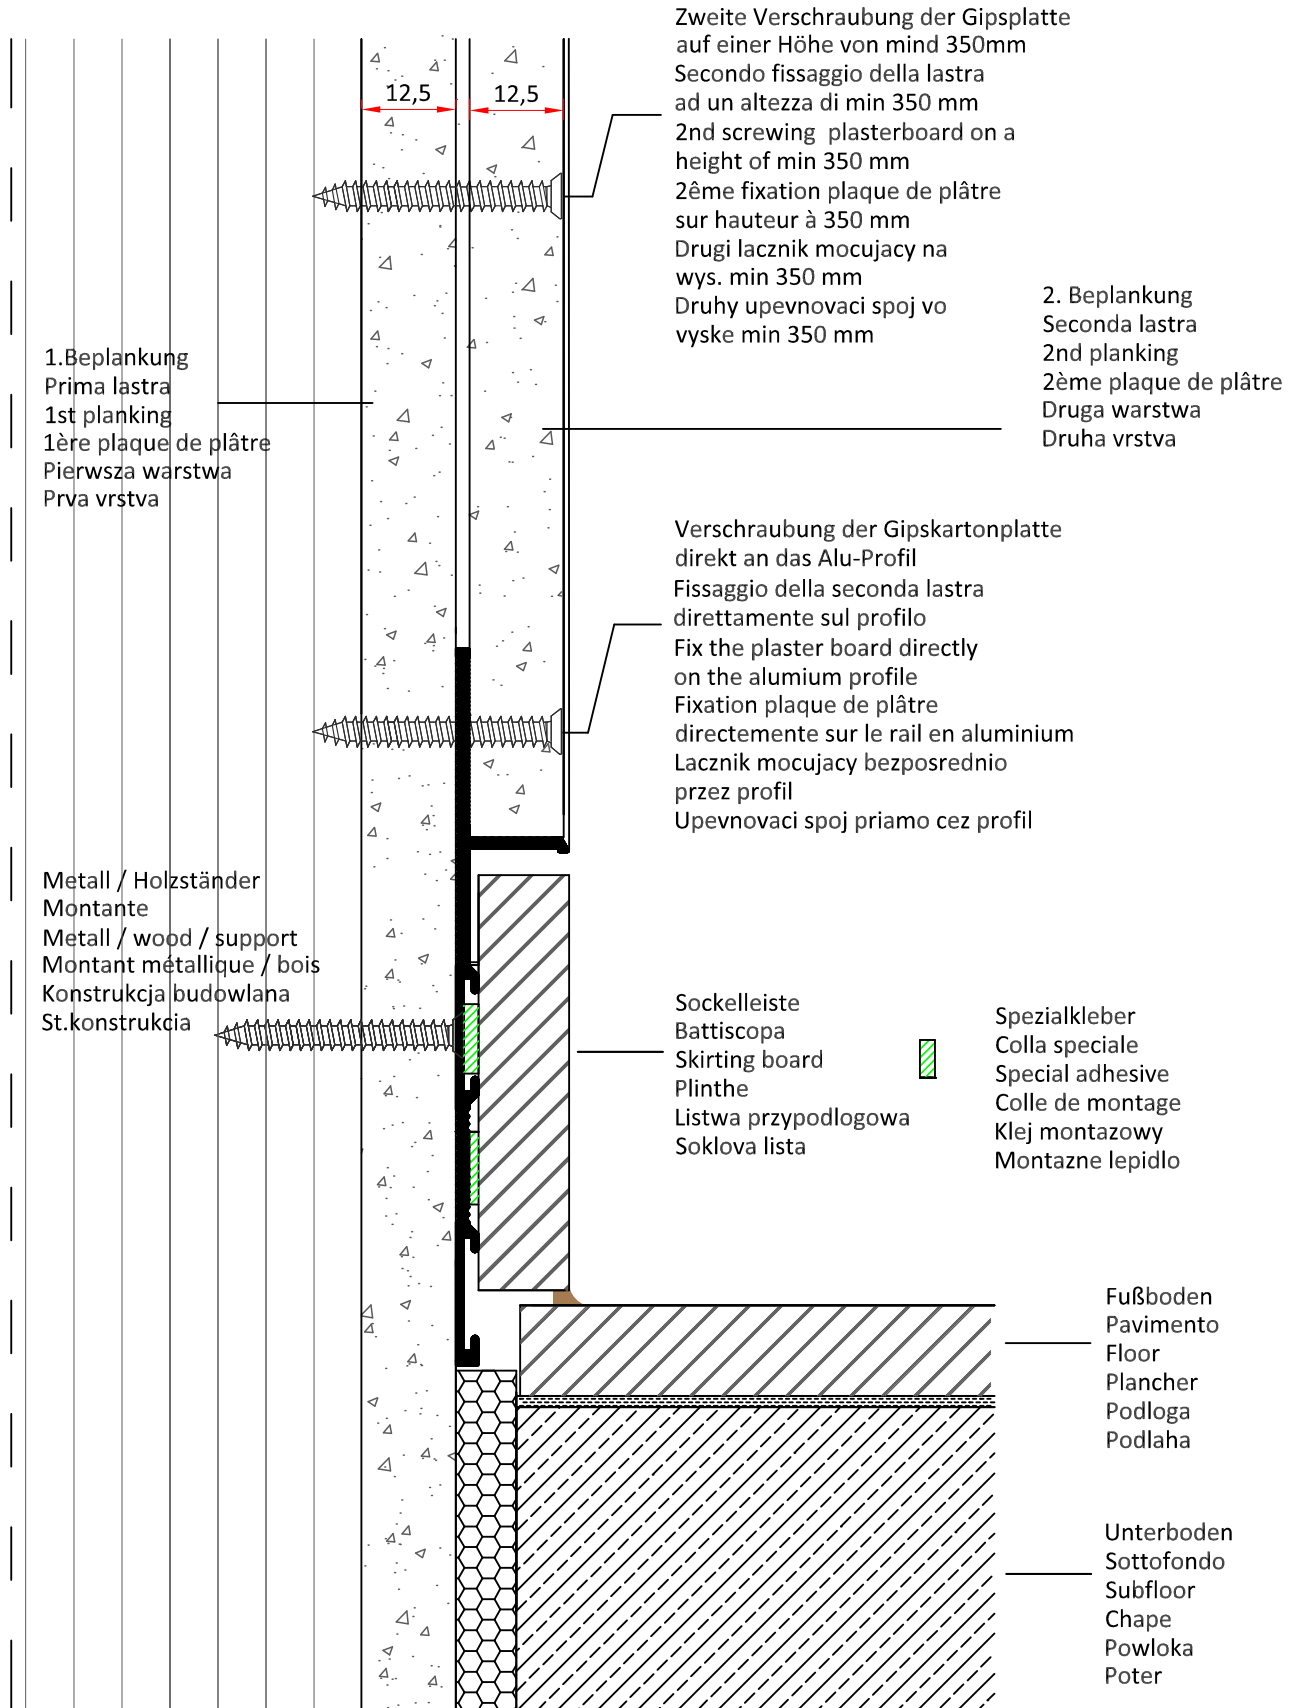

AGS-Systems - METAMOD,s.r.o.

Drawing

Art. 10170

Scala 1:1

Date

16/12/2010

This drawing is copyright by AGS-systems and exclusive, protected by law and cannot be reproduced without written affirmation

METAMOD,s.r.o. - 08501 Bardejov - Kpt. Nálepku 64
tel. +421 948 182 171 - info@metamod.sk