


Light 46 Art. 10046

Massivbau/Strutture massicce/Solid construction/Maçonnerie

Tynk/Omietta

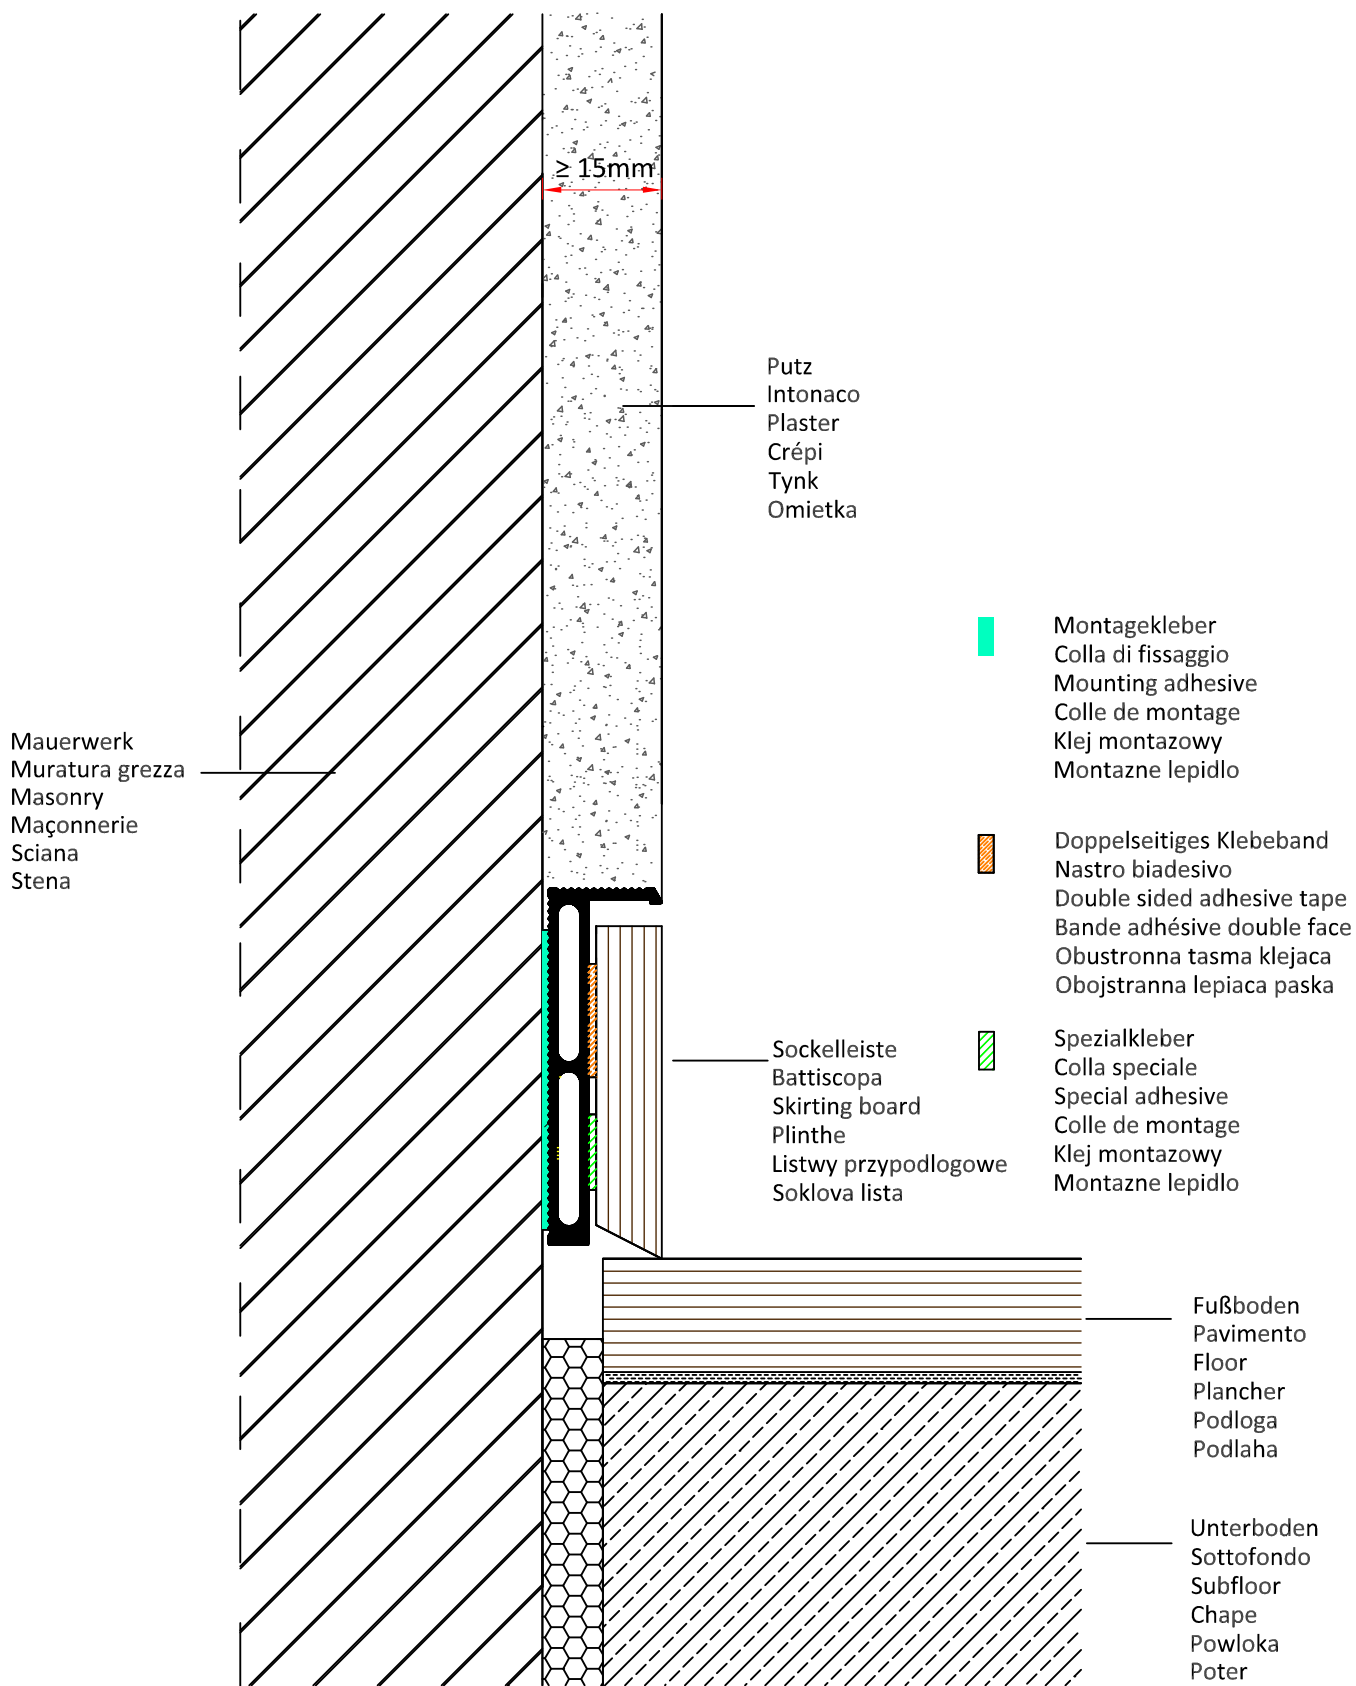

AGS-Systems - METAMOD,s.r.o.

Drawing

Art. 10046

Scala 1:1

Date

16/12/2010

This drawing is copyright by AGS-systems and exclusive, protected by law and cannot reproduced without written affirmation

METAMOD,s.r.o.- 08501 Bardejov - Kpt. Nálepku 64
tel. +421 948 182 171 - Info@metamod.sk