


S20

Sadrokarton/Dry construction/Gips-karton

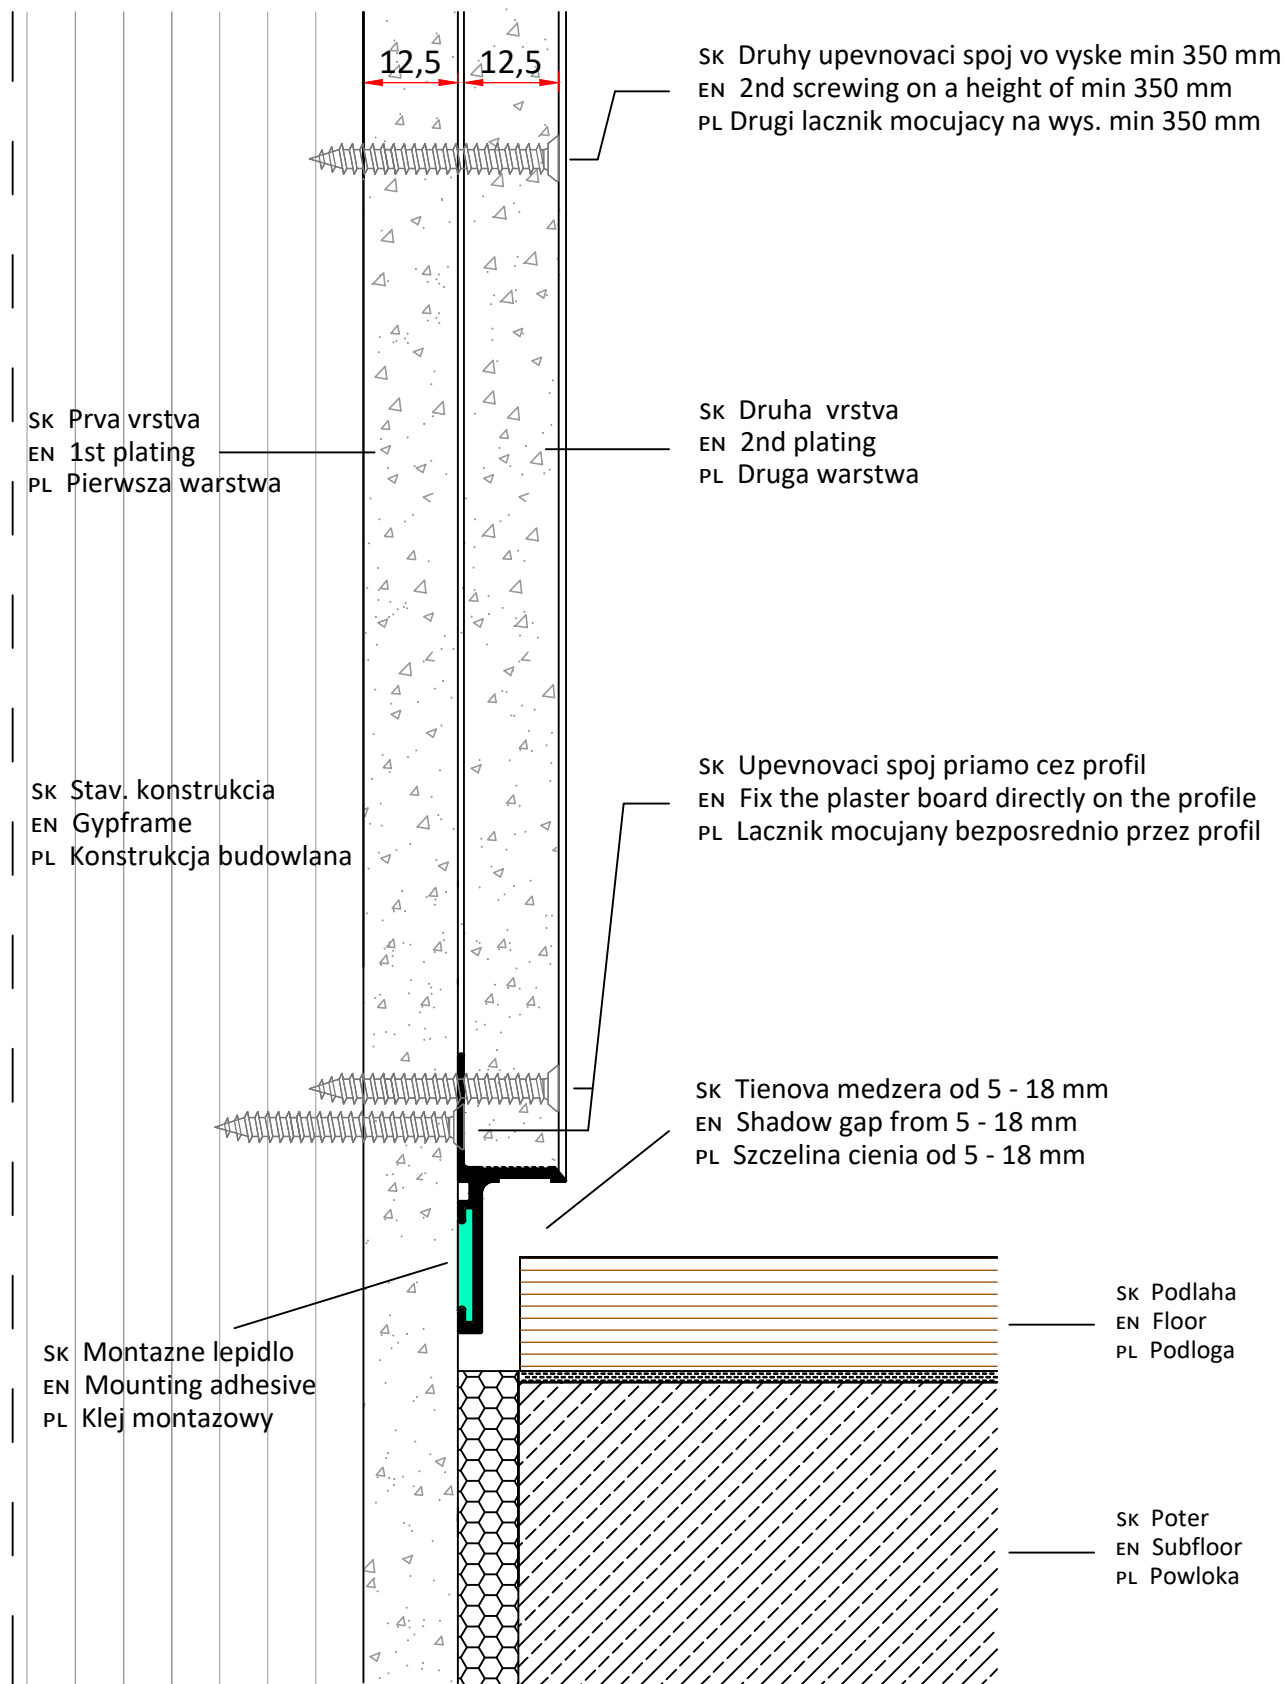

* SK Moznost aj jednovernstroveho oplatenia
EN Possibility of single-layer cladding as well.

METAMOD s.r.o.

METAMOD, s.r.o. - AGS systems srl/GmbH

Drawing	S20 Item No. 10020	Scala 1:1	Date	30.05.2023
This drawing is copyright by AGS-systems and exclusive, protected by law and cannot reproduced without written affirmation				METAMOD, s.r.o. - 085 01 Bardejov tel. +421 948 182 171 - info@metamod.sk